


## TYPICAL ROADWAY CROSS SECTION SOUTHERN HALF

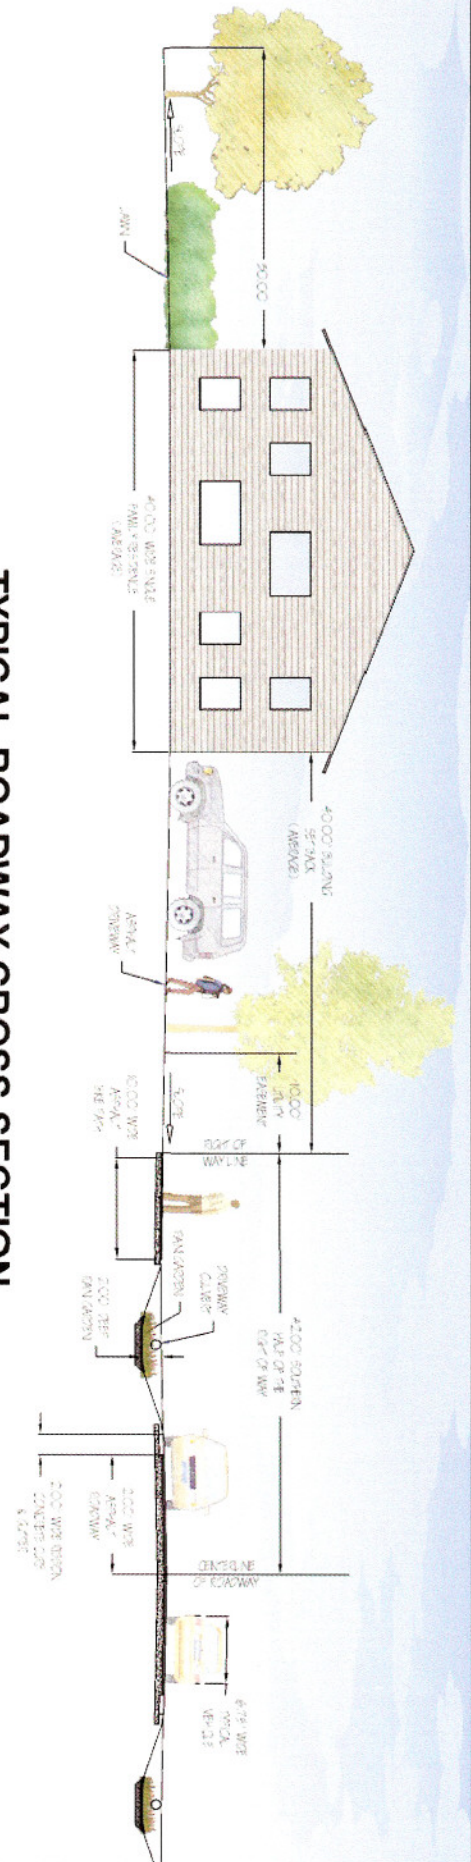

## TYPICAL ROADWAY CROSS SECTION NORTHERN HALF

